




All signage indicative subject to a separate application for advertising consent

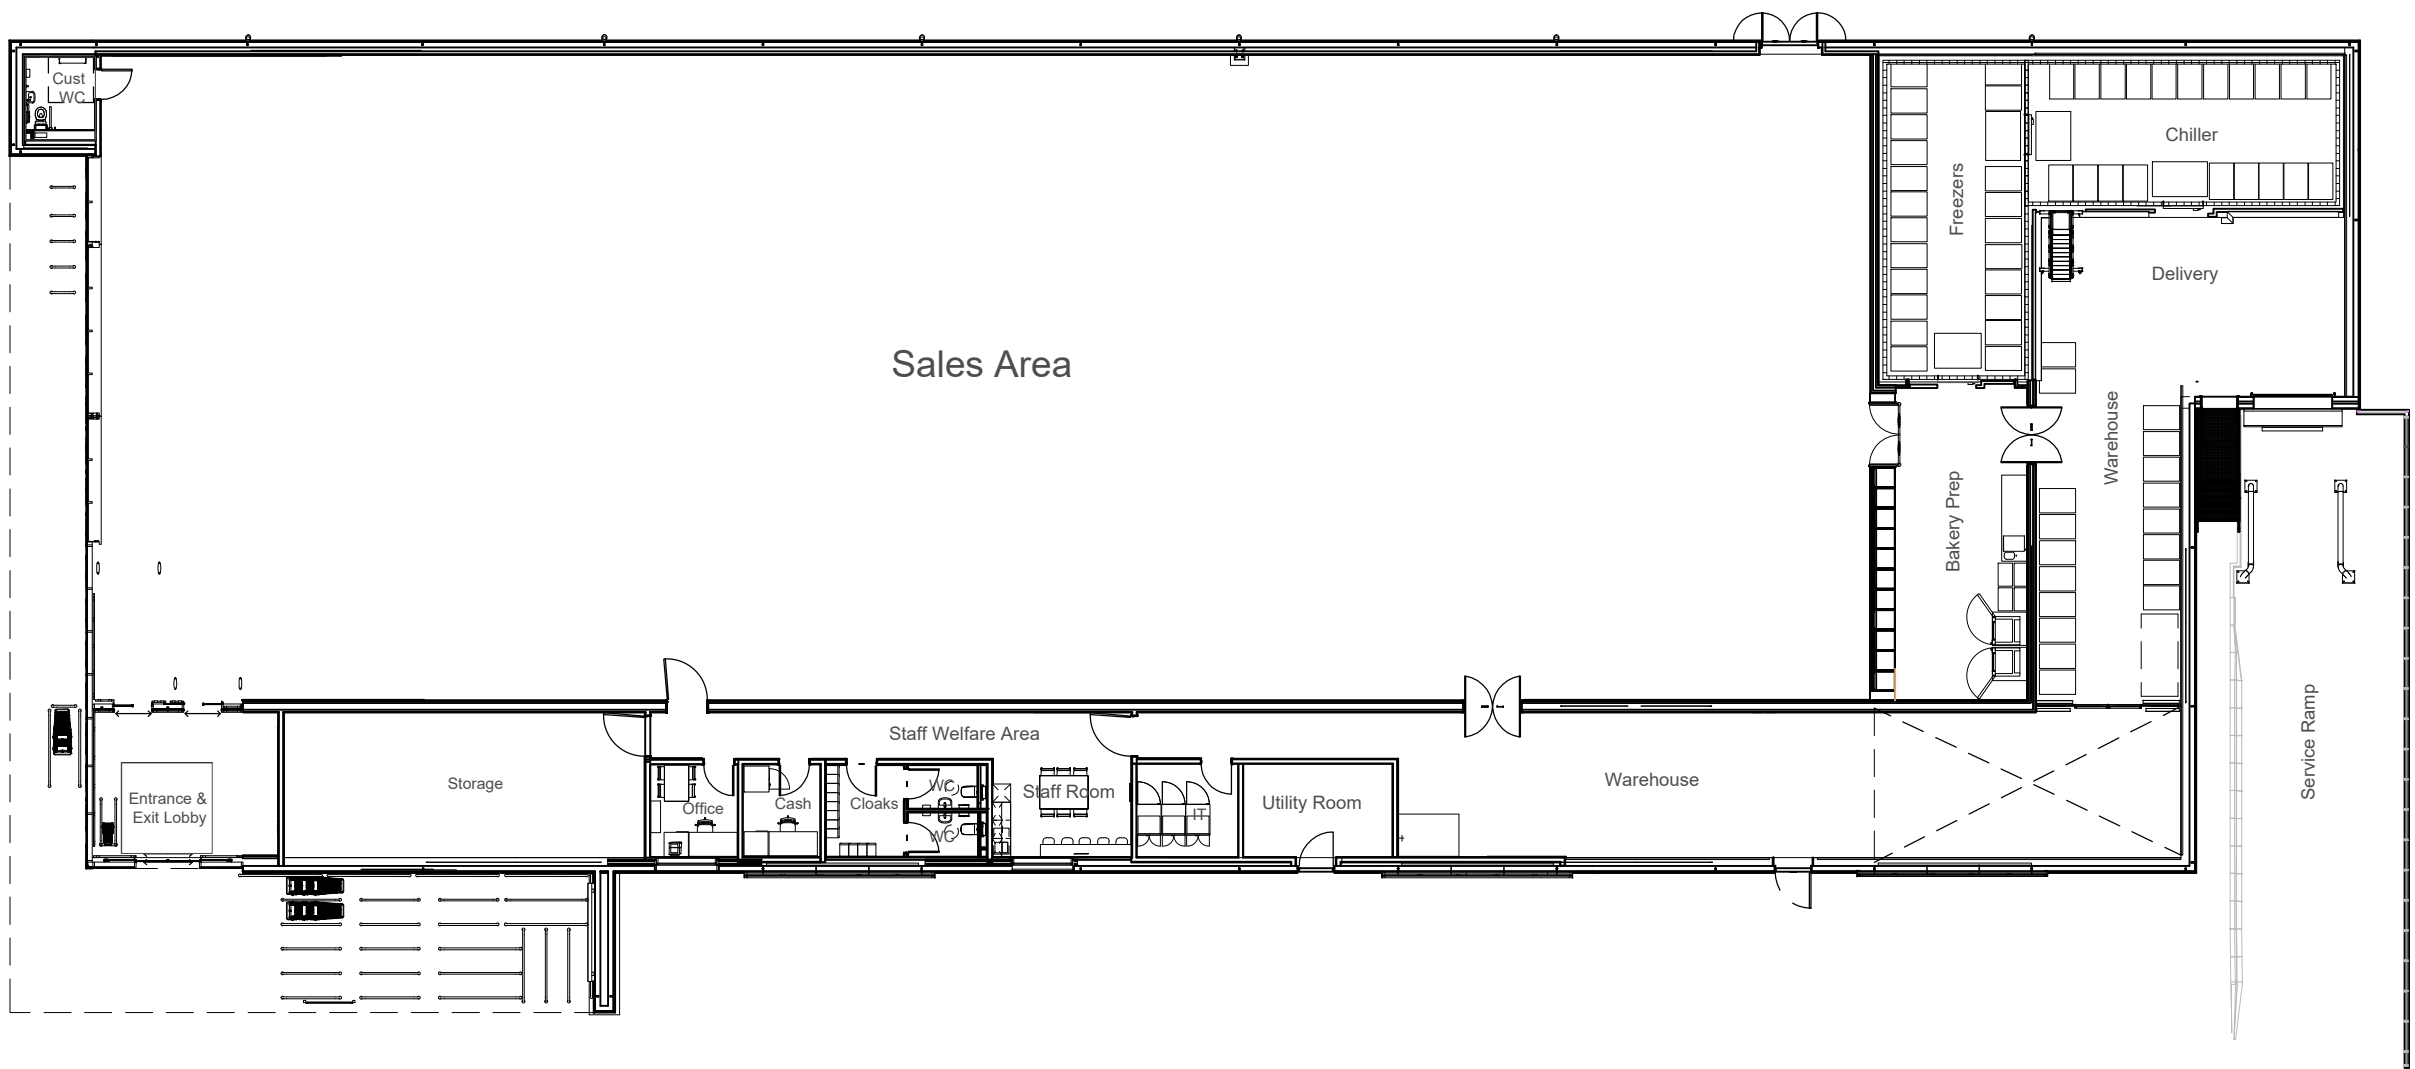

Ground Floor Plan



client	
Lidl GB Ltd	
project	
New Lidl Store Mendham Lane Harleston	
drawing	
Proposed Floor Plan	
scale	date
1:125@A1, 1:250@A3	July 21
drawn	checked
RM	
drawing no.	revision
7910L-05	