




All signage indicative subject to a separate application for advertising consent

Fall arrest system to be designed & provided for maintenance access to roof-mounted PV panels

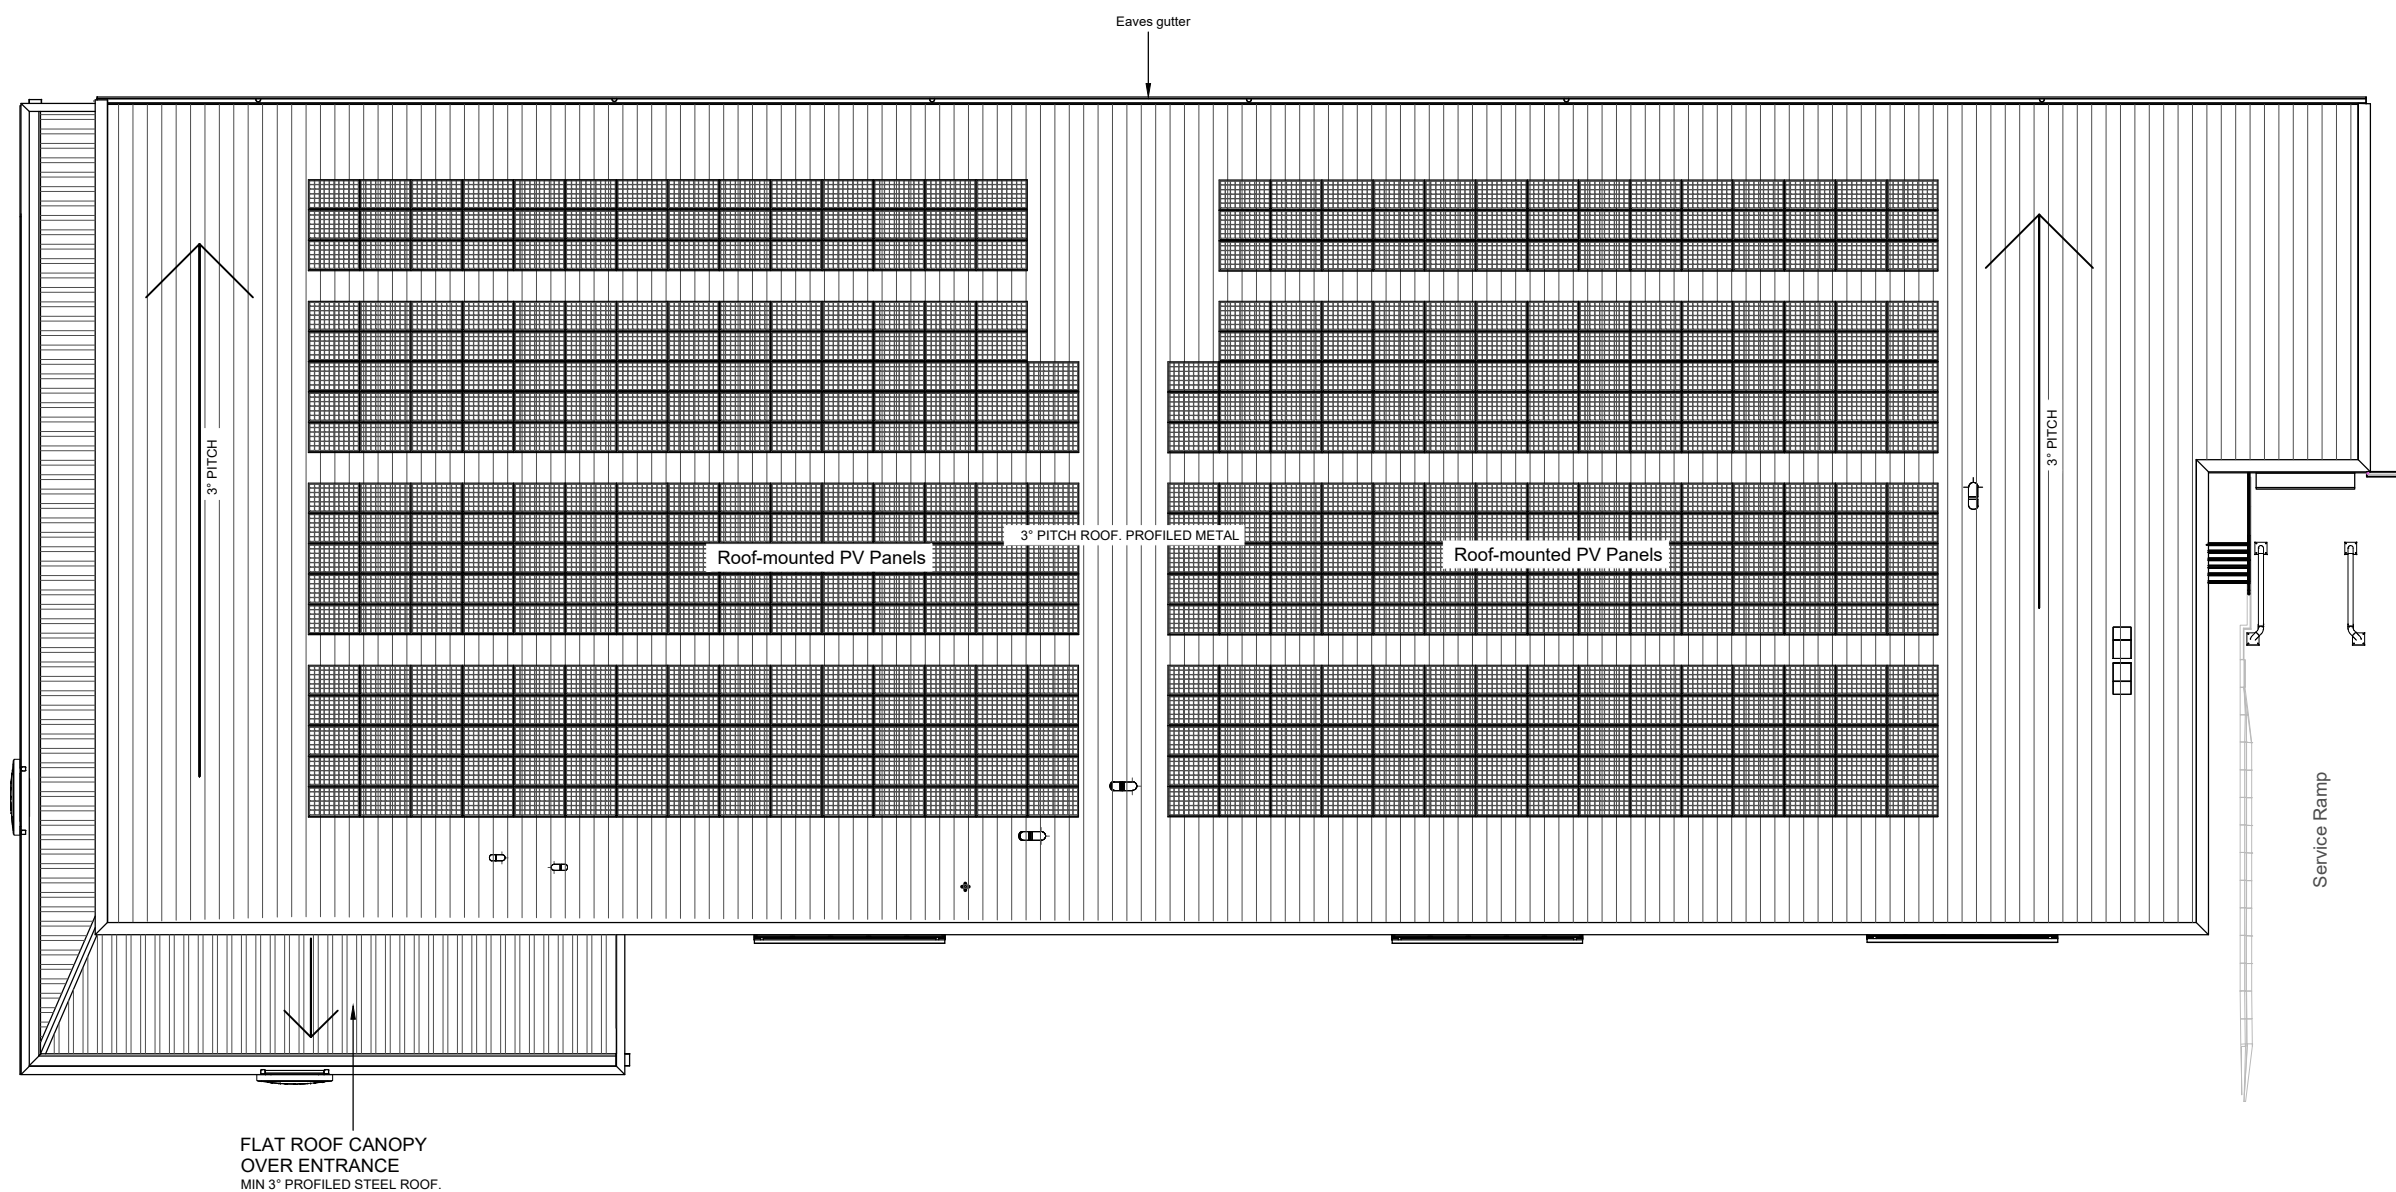

FLAT ROOF CANOPY  
OVER ENTRANCE  
MIN 3° PROFILED STEEL ROOF.

Roof Plan



client  
**Lidl GB Ltd**

project  
New Lidl Store  
Mendham Lane  
Harleston

drawing  
Proposed Roof Plan

scale  
1:125@A1, 1:250@A3

date  
July 21

drawn  
RM

checked

drawing no.  
7910L-07

revision

john roberts architects

1 James Street . Lincoln . LN2 1QD  
T: 01522 533441 . F: 01522 512888  
E: contact@jrarchitects.co.uk  
www.jrarchitects.co.uk

